

RECORD OF SURVEY NO. 37-87

SHEET 1 OF 3


BEING A SURVEY OF THE CENTERLINE MONUMENTS AS ORIGINALLY SET PER PARADISE ESTATES UNITS 1, 2, AND 3 AS RECORDED IN MAP BOOK 6, PAGE 44, MAP BOOK 8, PAGE 32 AND TRACT MAP BOOK 9, PAGE 14 BEING LOCATED IN A PORTION OF THE SE 1/4 OF SECTION 30 AND IN A PORTION OF THE SW 1/4 OF THE SW 1/4 OF SECTION 29, TOWNSHIP 5 SOUTH, RANGE 31 EAST, MOUNT DIABLO MERIDIAN, COUNTY OF MONO, STATE OF CALIFORNIA

SURVEYOR'S STATEMENT

THIS MAP CORRECTLY REPRESENTS A SURVEY MADE BY ME OR UNDER MY DIRECTION IN CONFORMANCE WITH THE REQUIREMENTS OF THE PROFESSIONAL LAND SURVEYOR'S ACT AT THE REQUEST OF **MONO COUNTY** IN JUNE, 2010.

JOHN R. LANGFORD
L.S. NO. 5149

DATE:

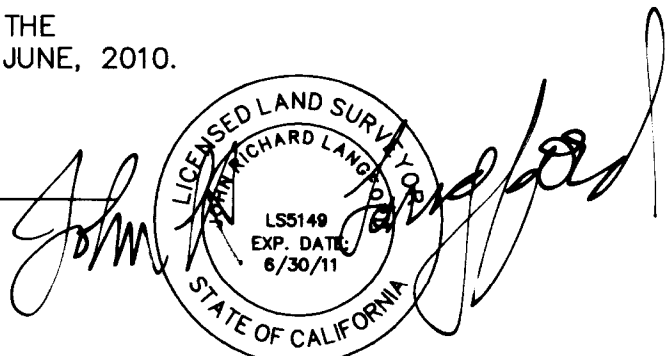

3/29/11

COUNTY SURVEYOR'S STATEMENT

THIS MAP HAS BEEN EXAMINED IN ACCORDANCE WITH SECTION 8766 OF THE PROFESSIONAL LAND SURVEYOR'S ACT THIS 29 DAY OF April, 2011.

JOHN S. PARRISH, MONO COUNTY SURVEYOR
L.S. NO. 5050



PURPOSE OF SURVEY:

The reason for this record of survey map is as set forth in Section 8762 (b)(5) of the Professional Land Surveyor's Act; the points or lines set during the performance of the field survey of the parcels described hereon are not shown on any subdivision map, official map, or record of survey.

BASIS OF BEARINGS: S89°18'03"E, the northerly line of the E1/2 of the NE1/4 of the SE 1/4 of Section 30 as shown on R1.

See Sheet 3 of 3 for CORNER DESCRIPTIONS, HISTORY OF SURVEYS & LEGEND.

RECORDER'S STATEMENT



FILED THIS 7th DAY OF APRIL, 2011, AT 2:15 P.M. IN BOOK 4 OF RECORD OF SURVEYS AT PAGES 97-97B, AT THE REQUEST OF BEAR ENGINEERING, INC.

LYNDA ROBERTS
MONO COUNTY RECORDER

BY: Sherrie D. Hale
DEPUTY MONO COUNTY RECORDER

DOCUMENT NO: 2011002356
FEE: \$ 2.00

GRAPHIC SCALE

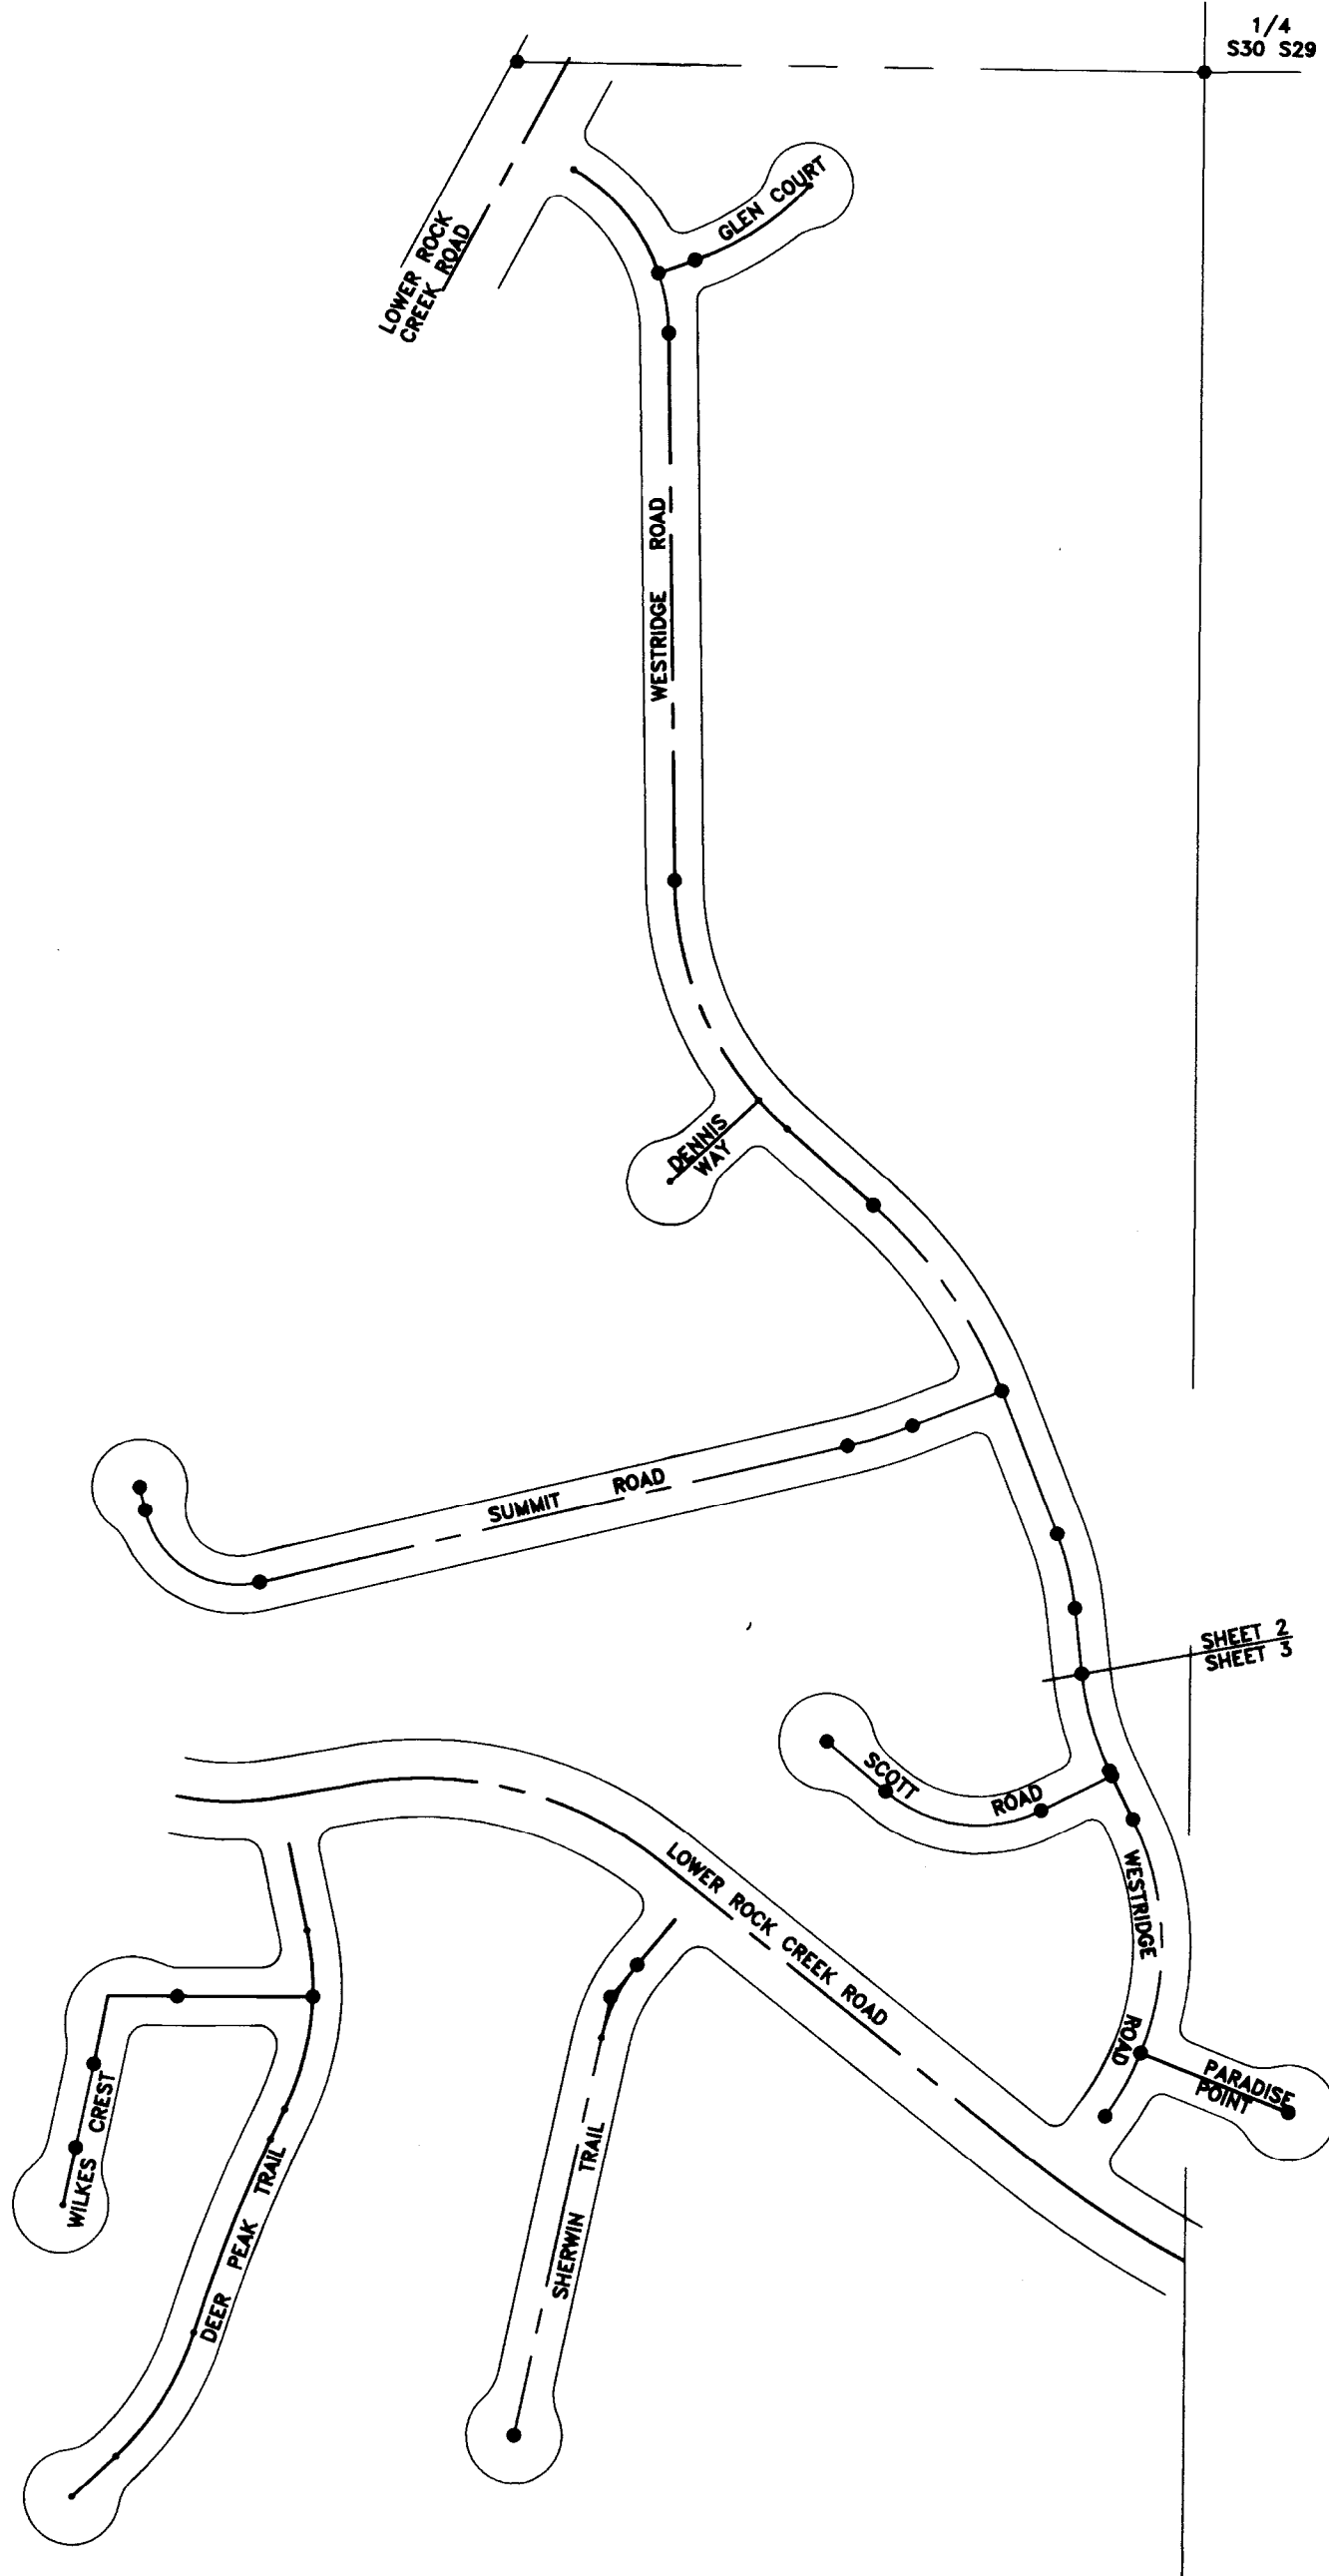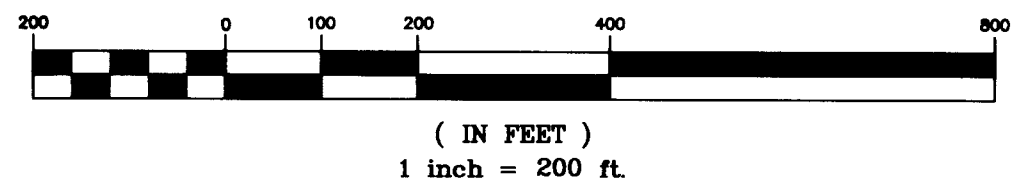

PARADISE ESTATES UNITS 1,2, & 3 SITE MAP